



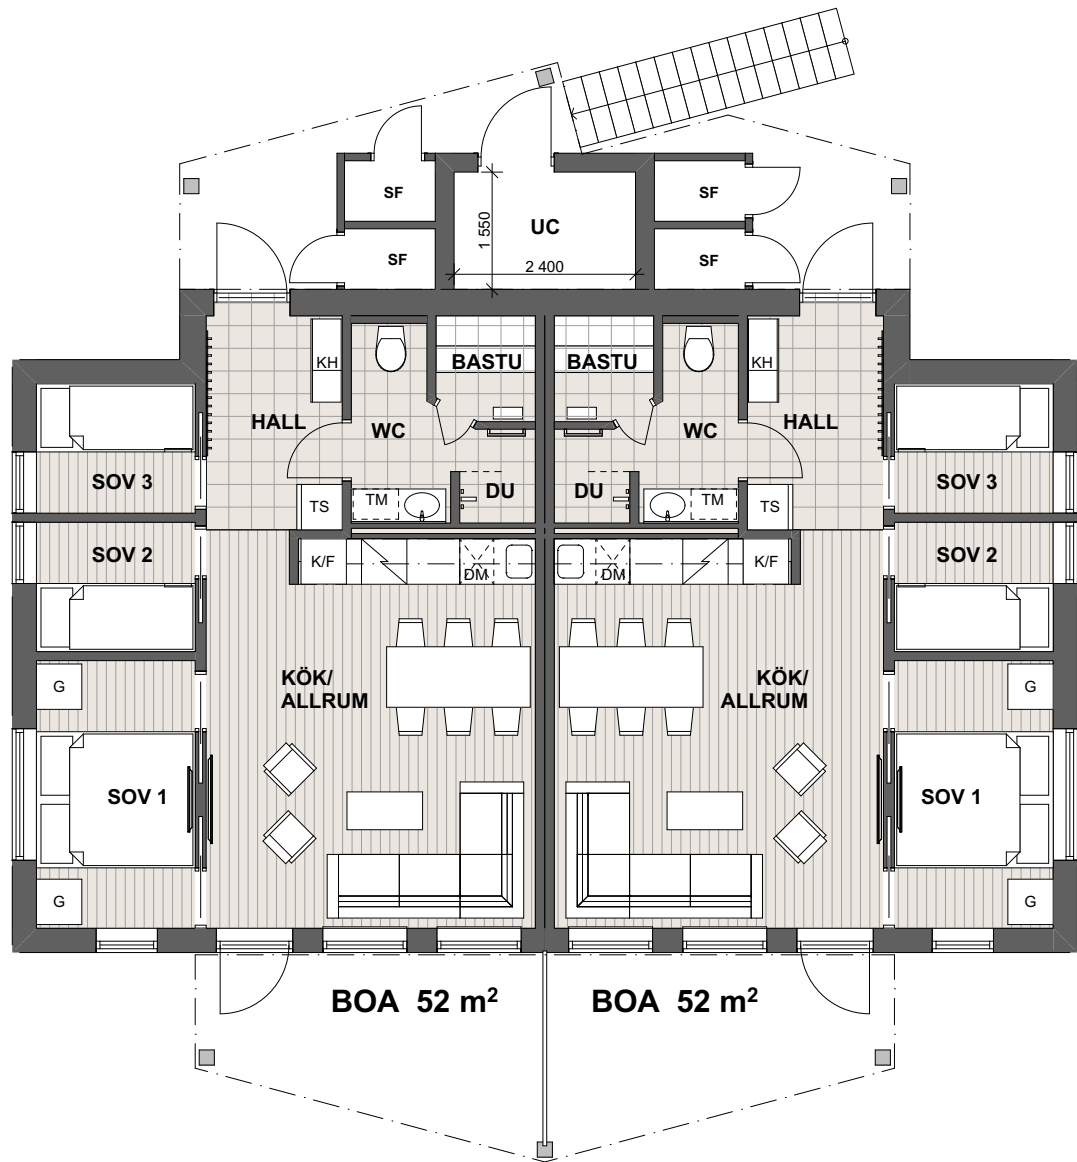




PLAN 1

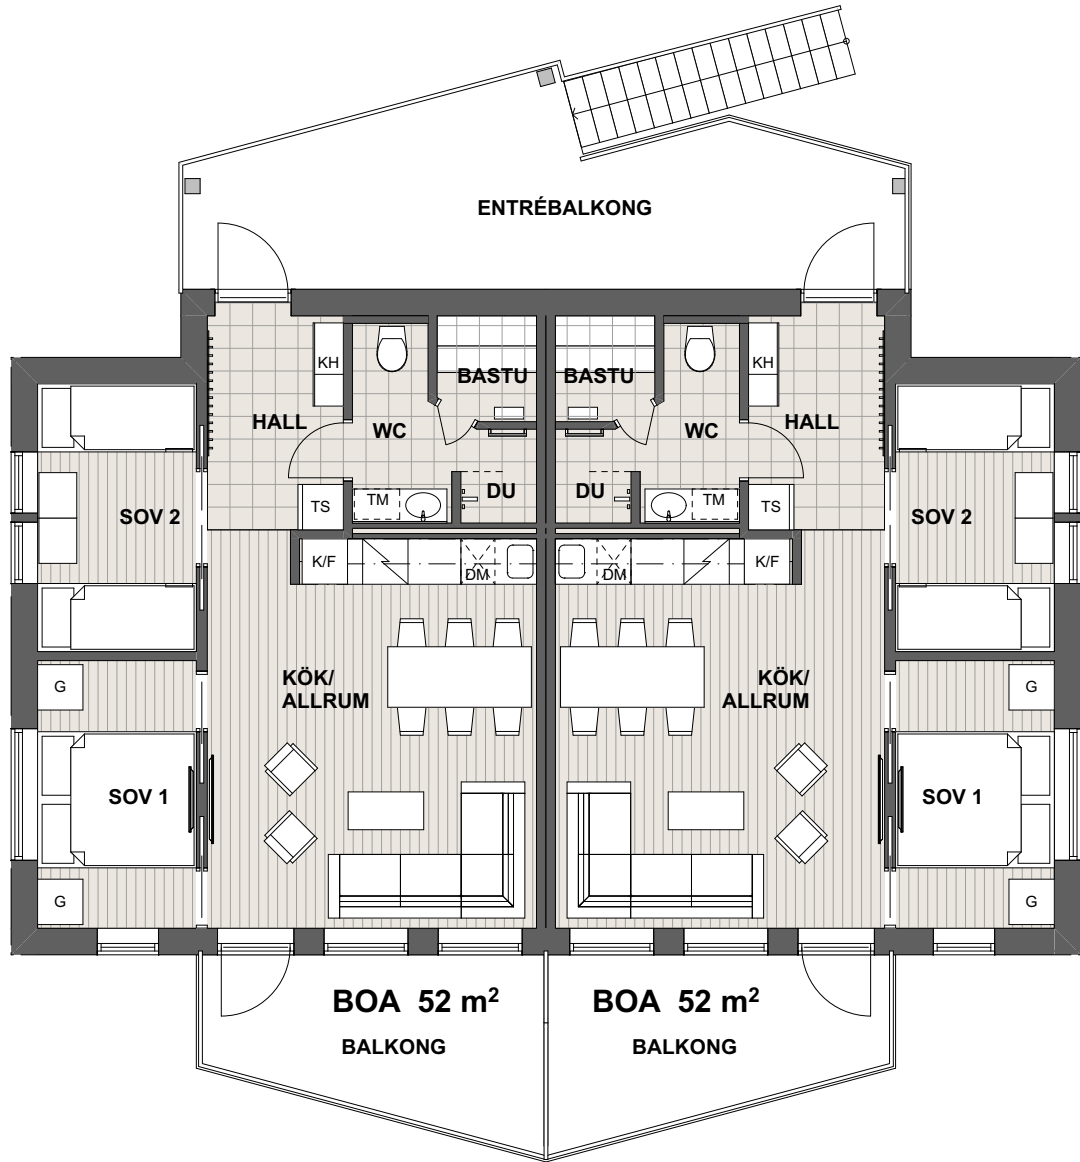

PLAN 2

SKALA 1:100



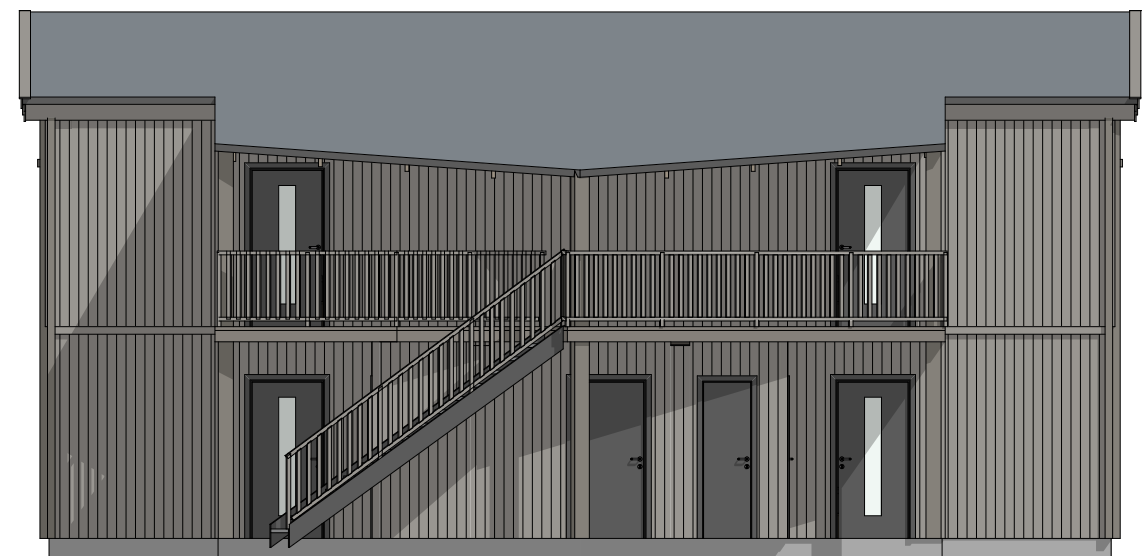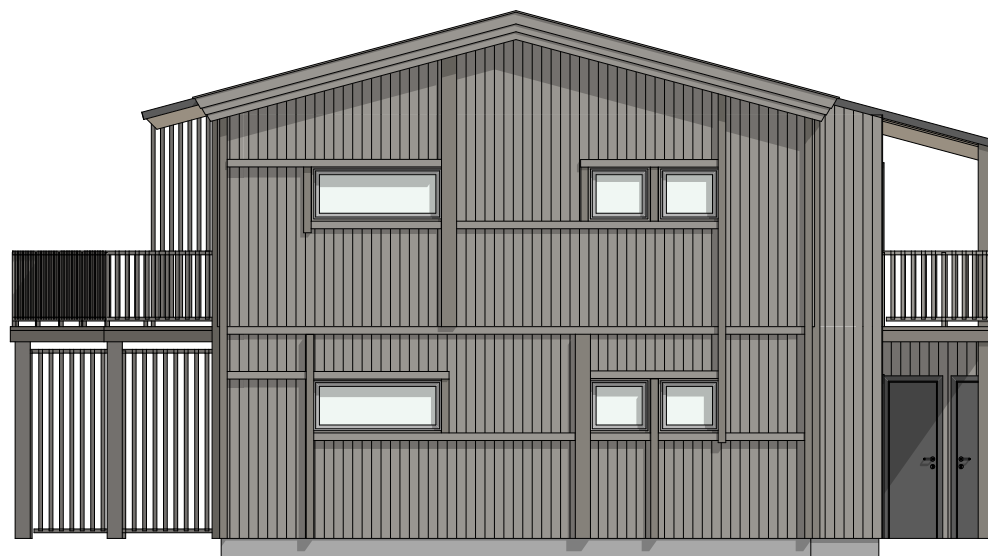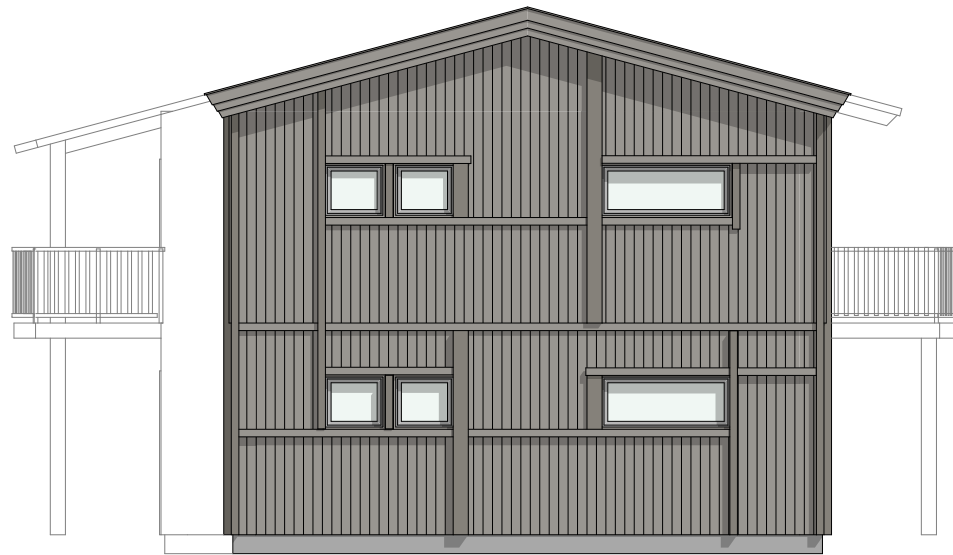

SKALA 1:100



SKISTAR
PEAB

TIMMERBYN VILLAGE ET.2
ARBETSKOPIA 2025-02-26

Gisteråsjöstrand
Arkitektur AB
Akademigatan 4F
831 40 Östersund
063-57 00 90
www.gisterasjostrand.se

GIST
ERÅS
JÖST
RAND
ARKITEKTUR

0:\302\03_4520_618_Tim_Västra01 CAD
04 PROJEKTERING
Timmerbyn_Västra_huset.pln



SITUATIONSPLAN ALT.1
1:600



TIMMERBYN VÄSTRA ET.2
VOLYMSKISS 2025-01-21

Gisteråsjöstrand
Arkitektur AB
Akademigatan 4F
831 40 Östersund
063-57 00 90
www.gisterasjostrand.se



039303_4520_018_Tim_Västra01 CAD
04 PROJEKTERING
Timmerbyn_Västra_huset.pln